


# Gus S. Wortham Theater Center

Houston Lyric Theater Foundation, Inc.

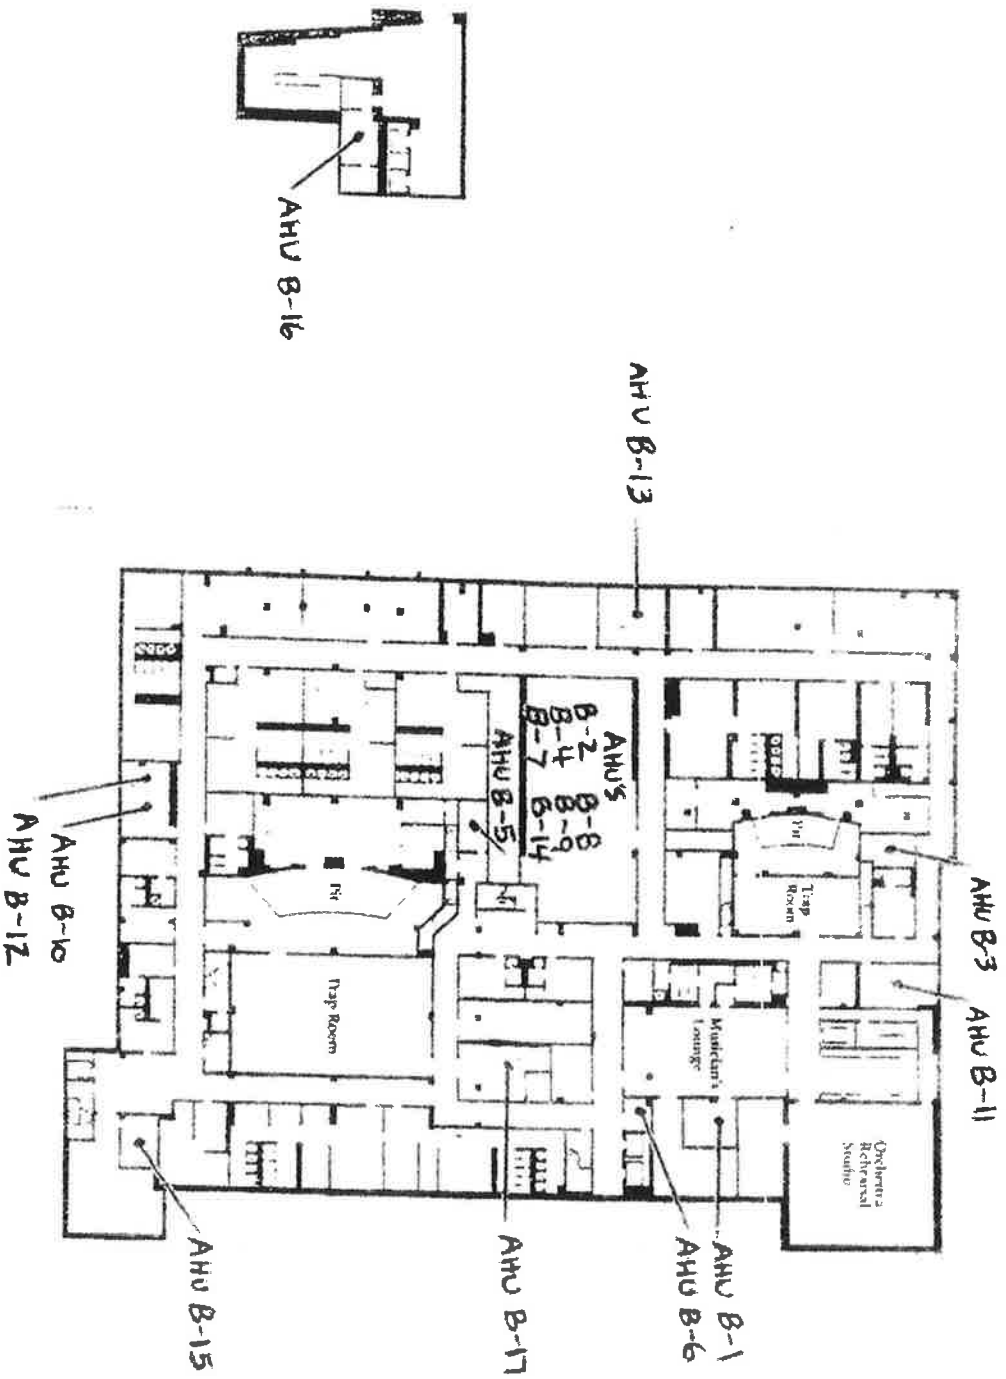


Basement Plan




# Gus S. Wortham Theater Center

Houston Lyric Theater Foundation, Inc.

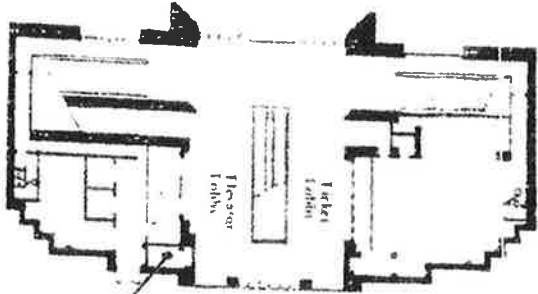

Praine Avenue


AHU 1-3

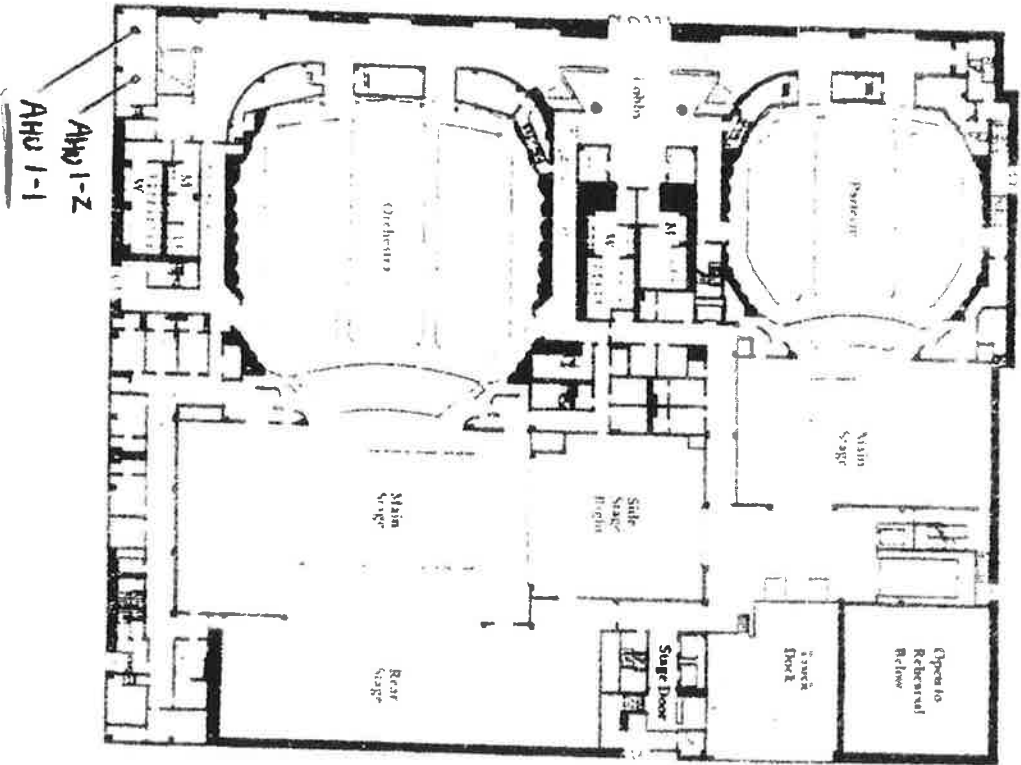

AHU 1-Z


AHU 1-1

Orchestra Plan

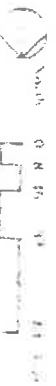


# Gus S. Wortham Theater Center

Houston Lyric Theater Foundation, Inc.

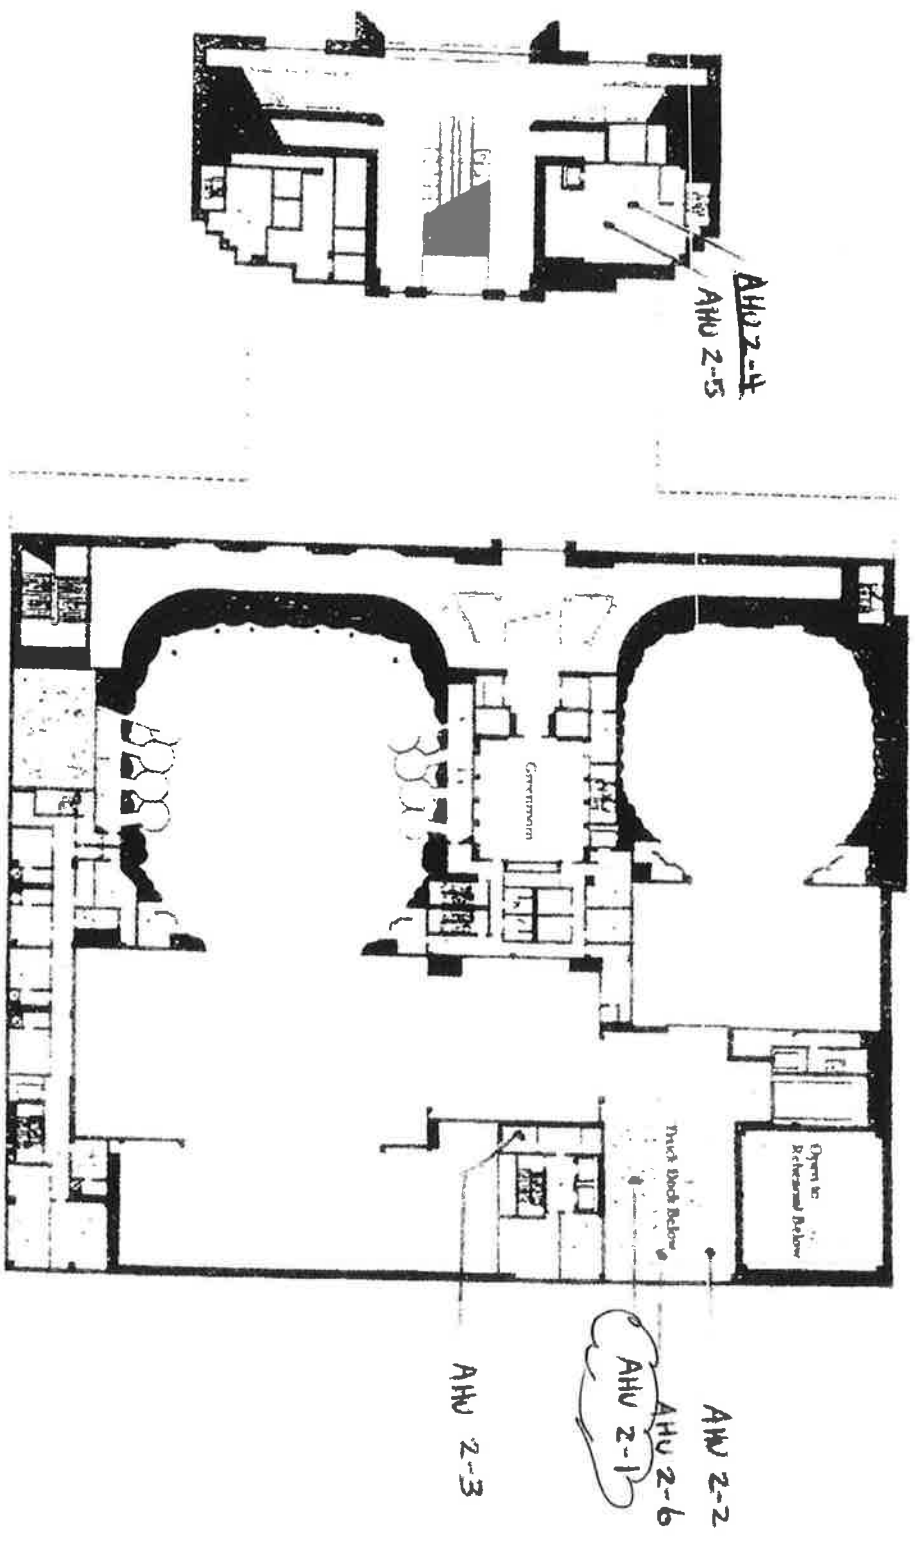


Greenroom Plan

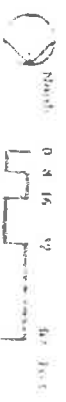

# Gus S. Wortham Theater Center

Houston Lyric Theater Foundation, Inc.

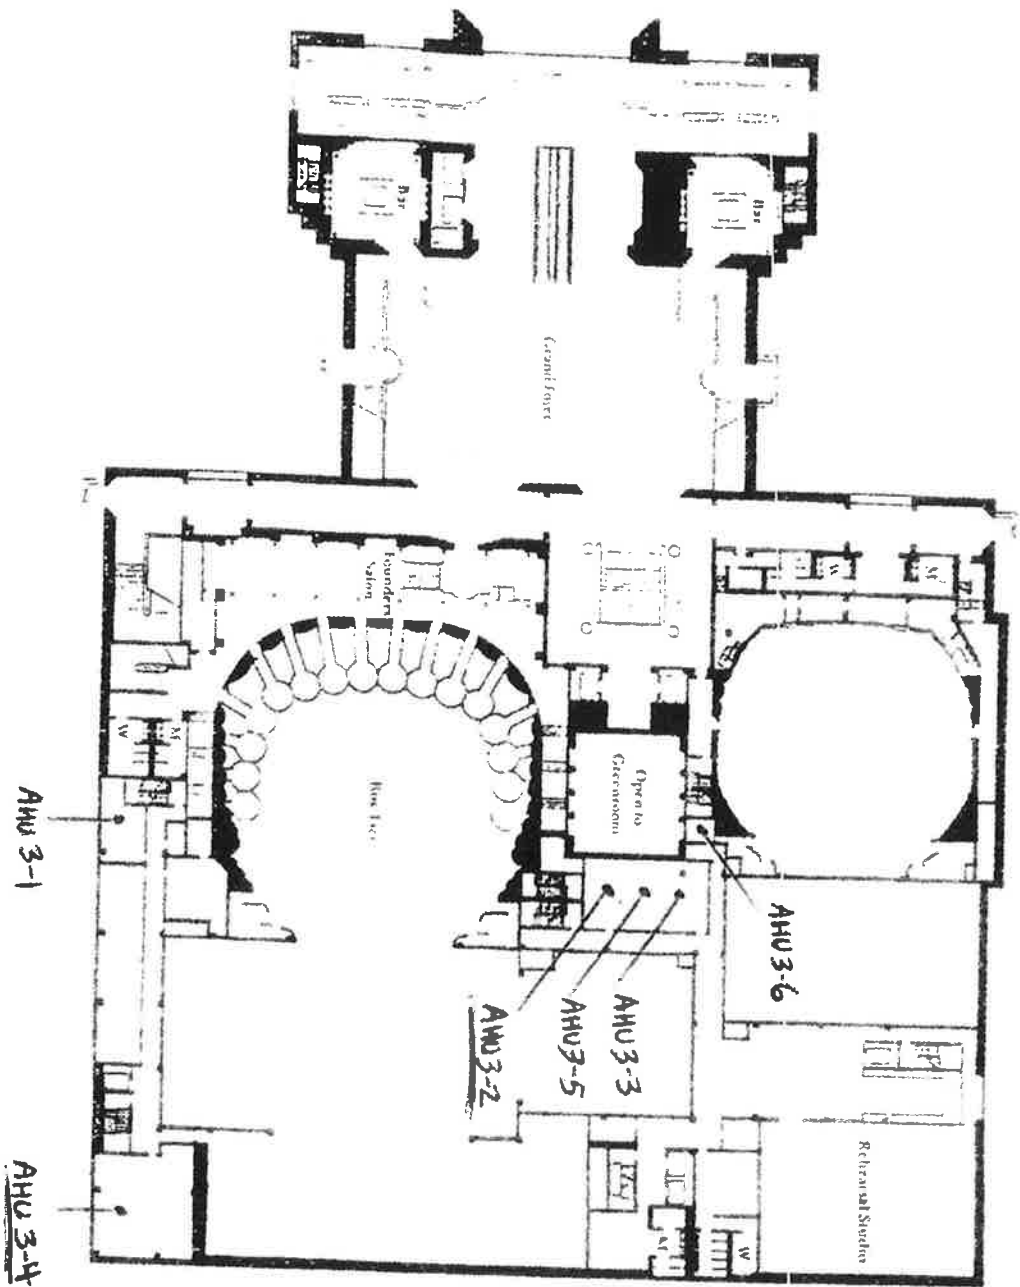


Grand Foyer Plan



# Gus S. Wortham Theater Center

Houston Lyric Theater Foundation, Inc.

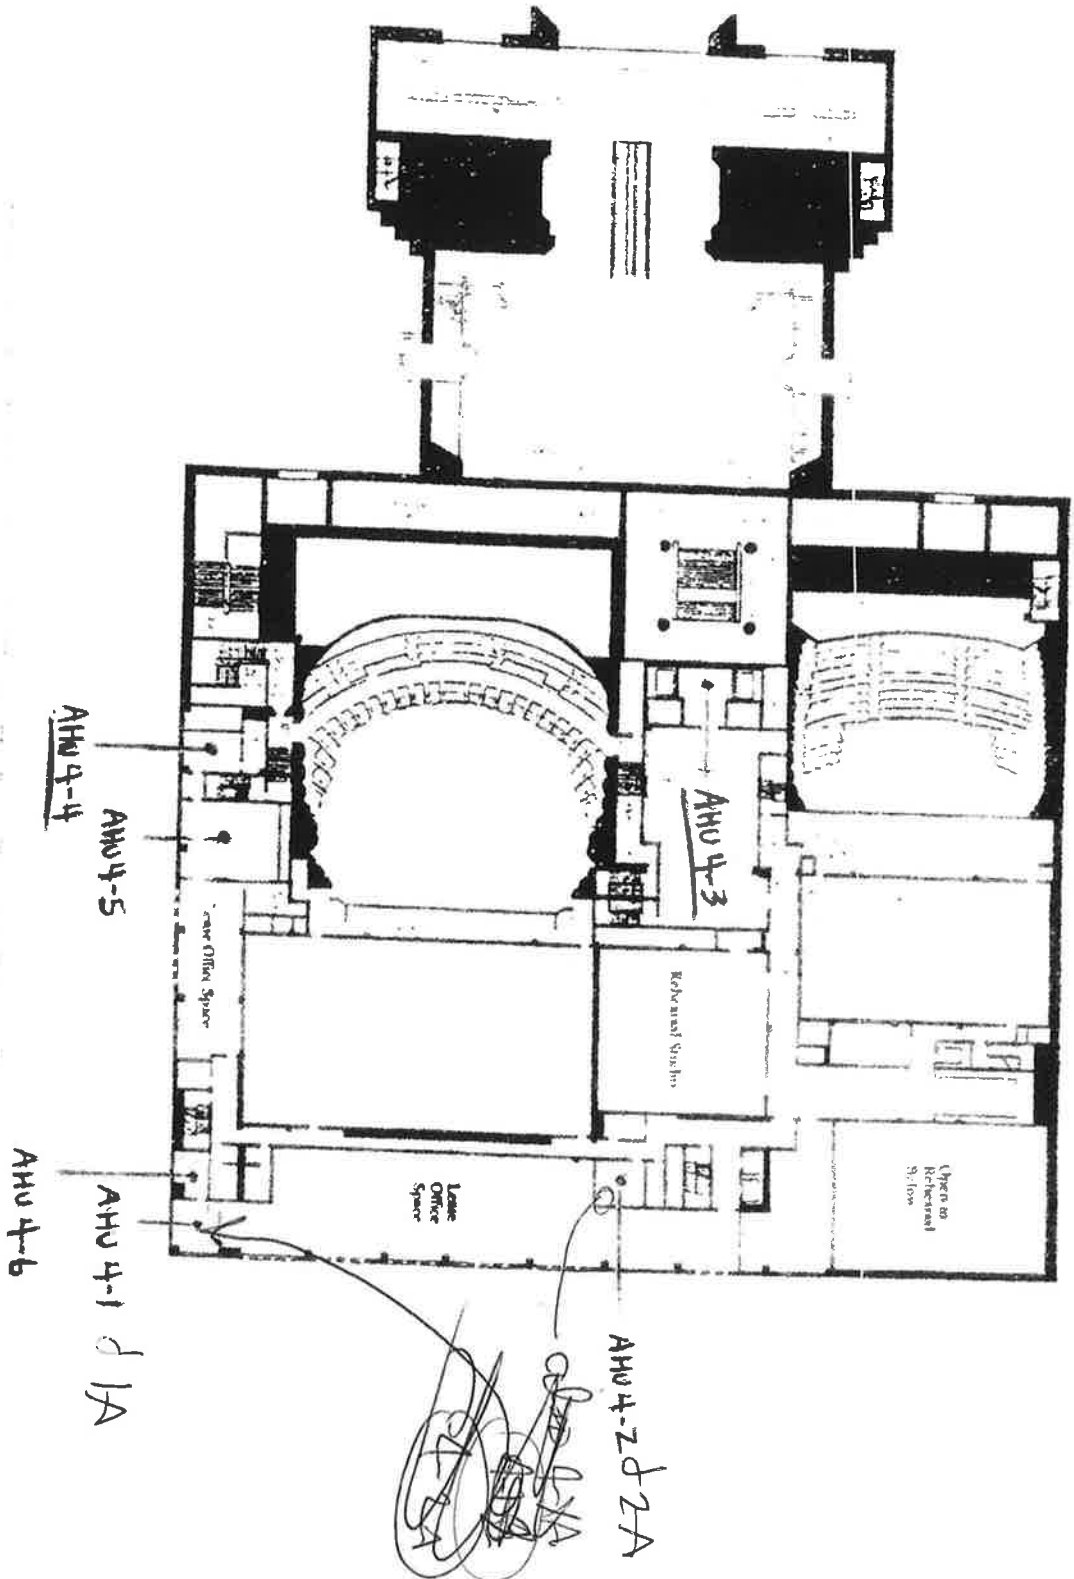


Office/Rehearsal Plan

Figure 1

# Gus S. Wortham Theater Center

Houston Lyric Theater Foundation, Inc.

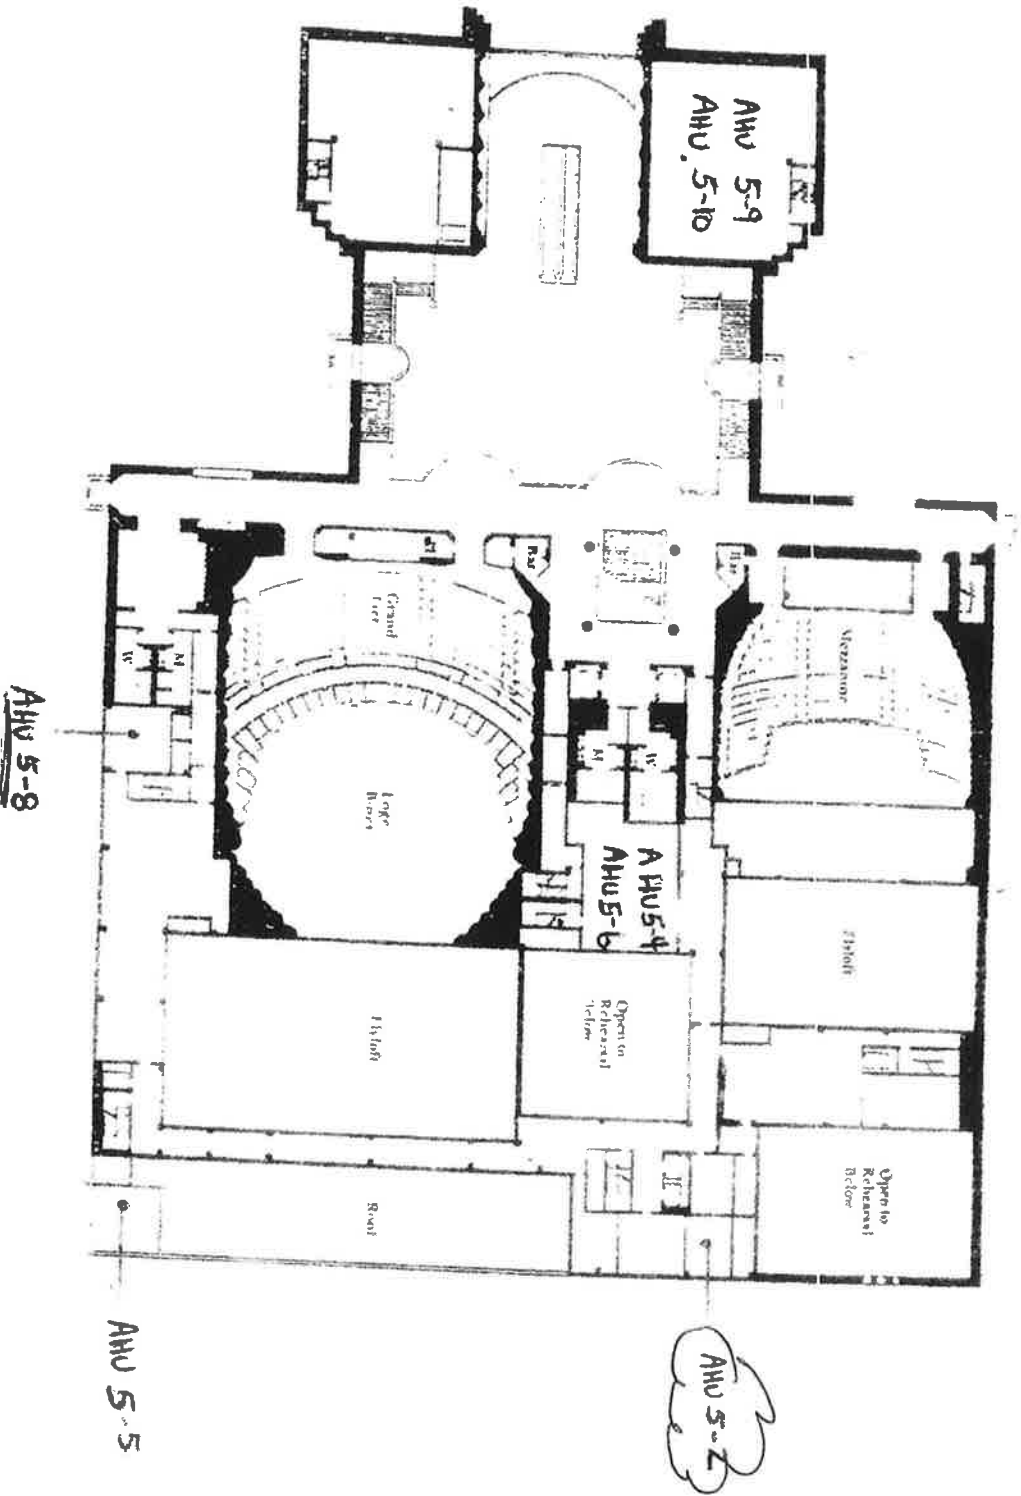


Grand Floor Plan

Scale: 1/8" = 1'-0"

# Gus S. Wortham Theater Center

Houston Lyric Theater Foundation, Inc.

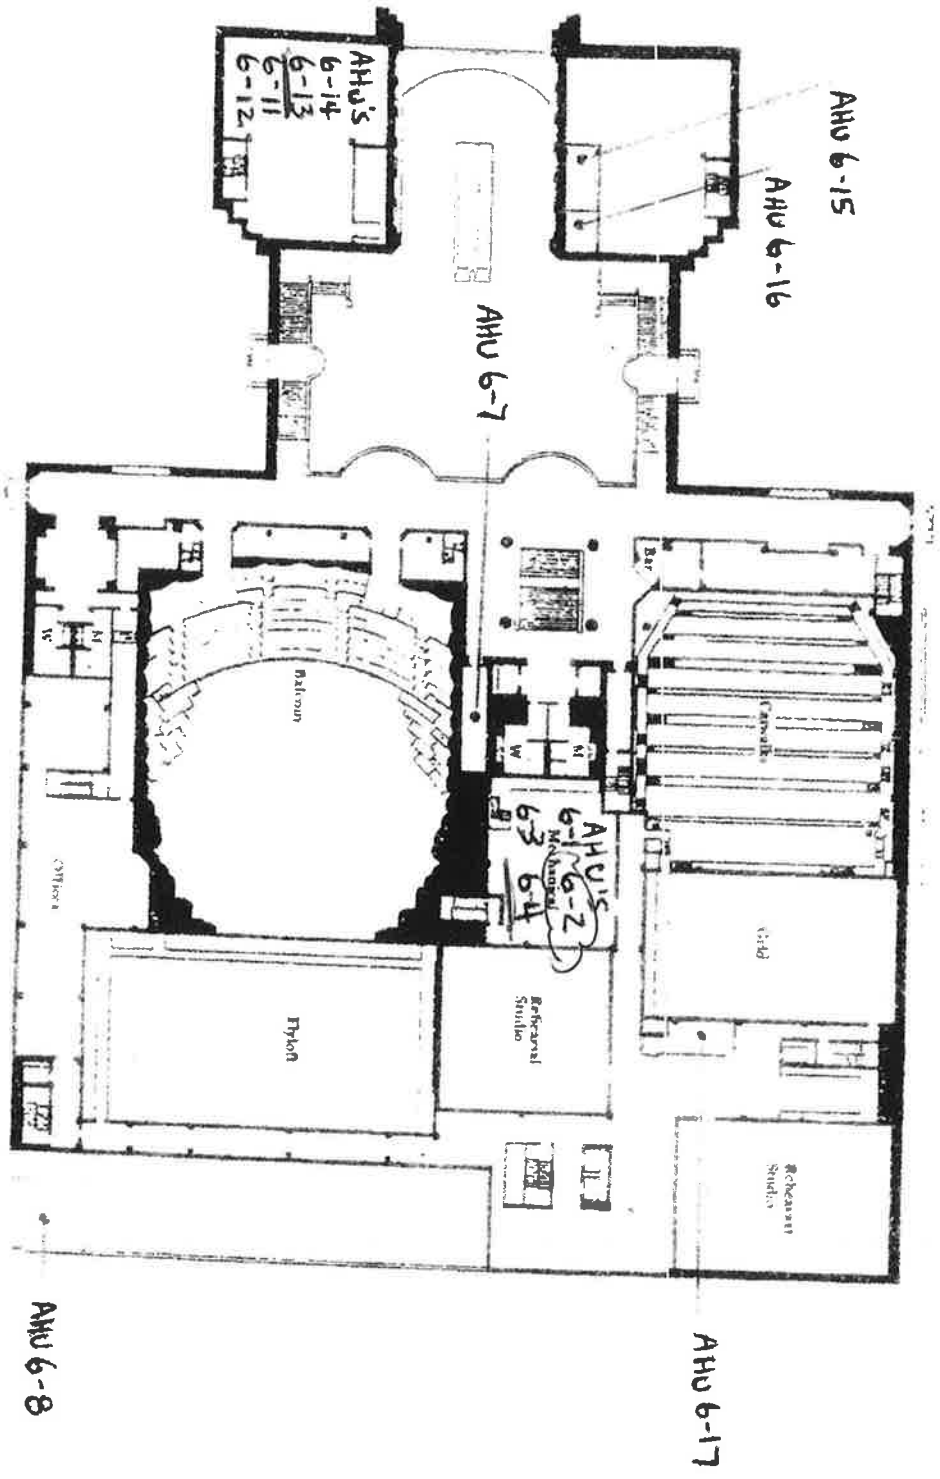


Balcony Plan

Level 6



0 10 20 30 Feet

CLUB 3, VOLUNTARY THEATER CENTER  
Houston Lyric Theater Foundation, Inc.

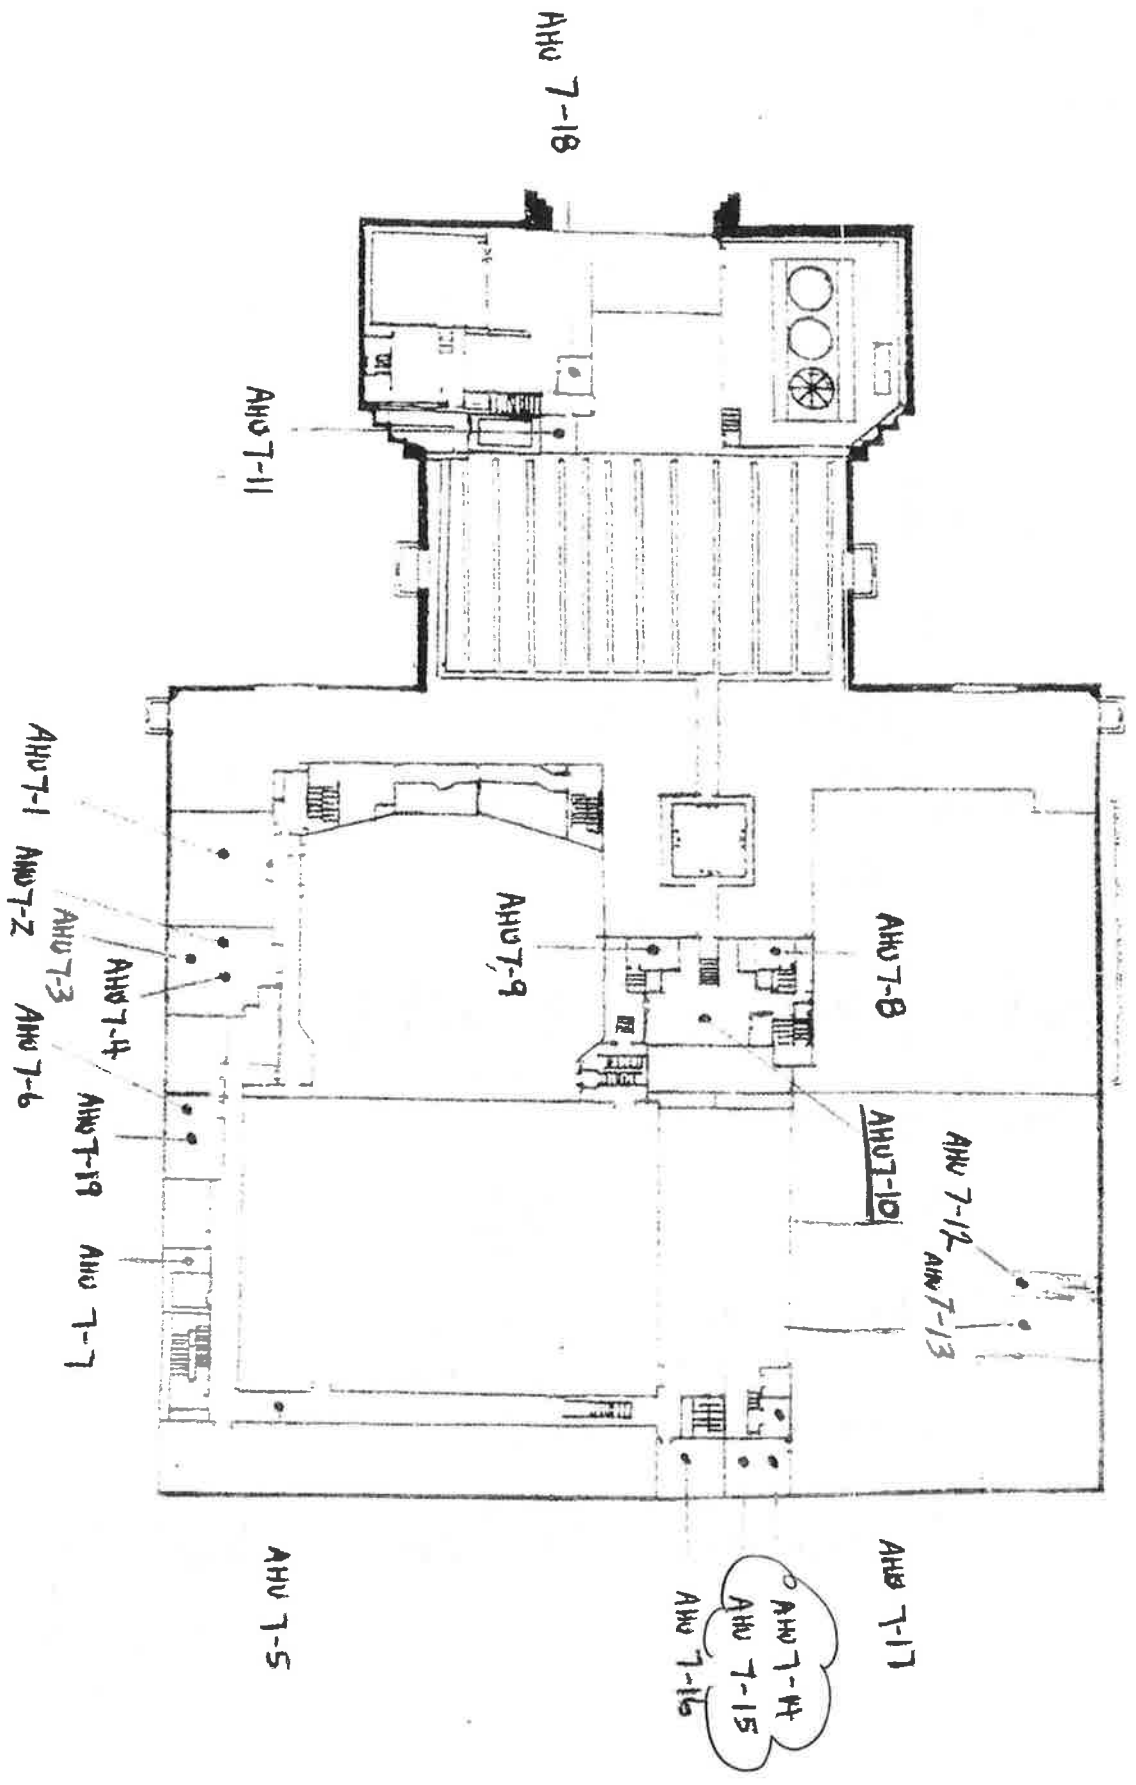

Scale: 1/8" = 1'-0"