


# Gus S. Wortham Theater Center

Houston Lyric Theater Foundation, Inc.

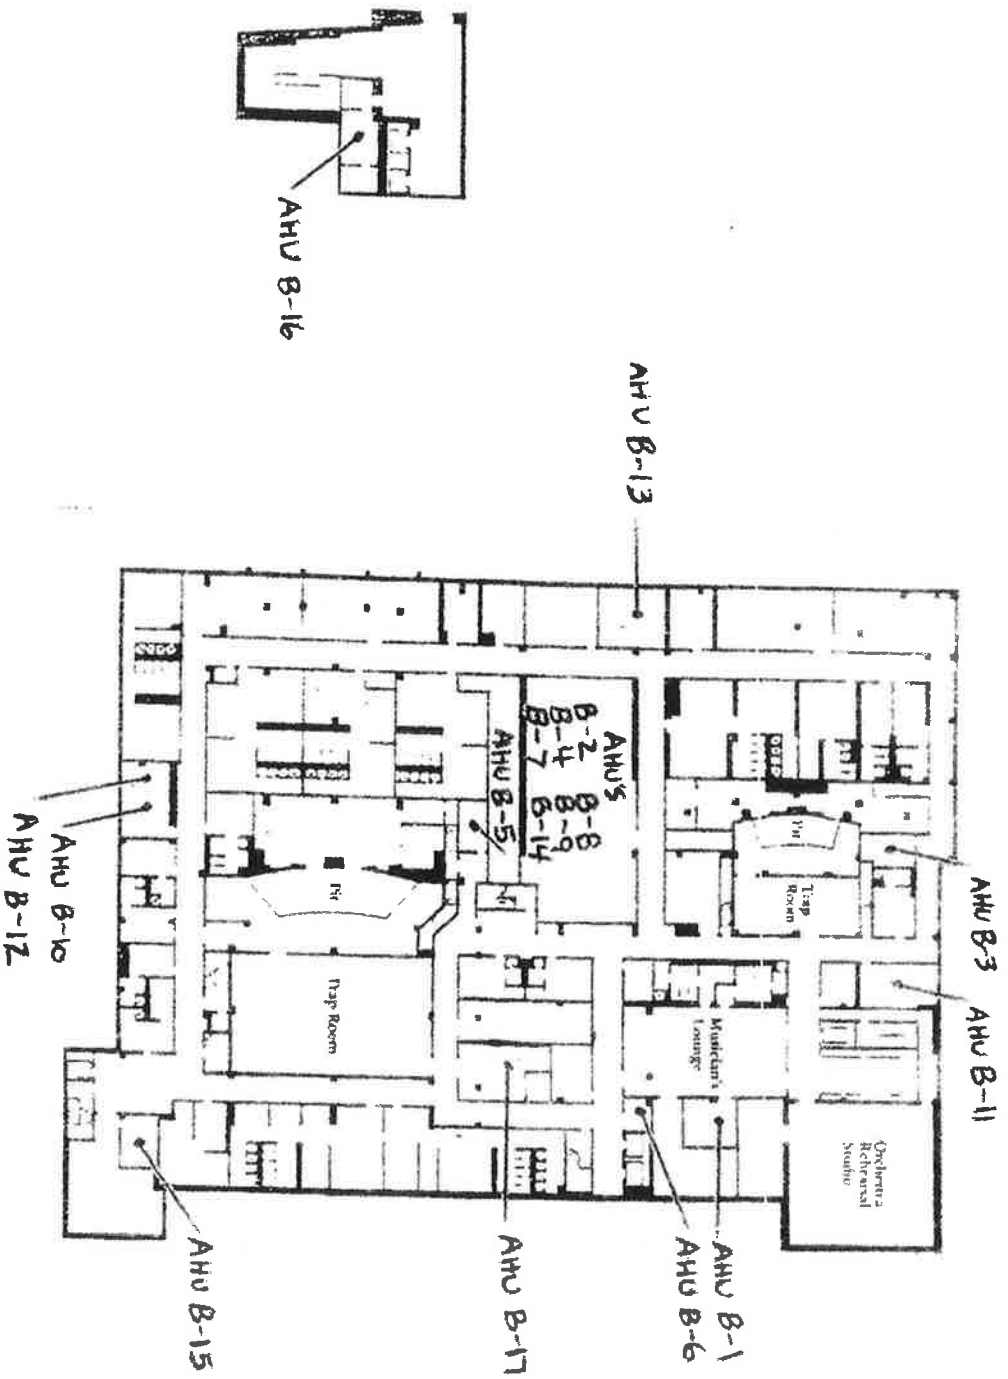


Basement Plan





# Gus S. Wortham Theater Center


Houston Lyric Theater Foundation, Inc.

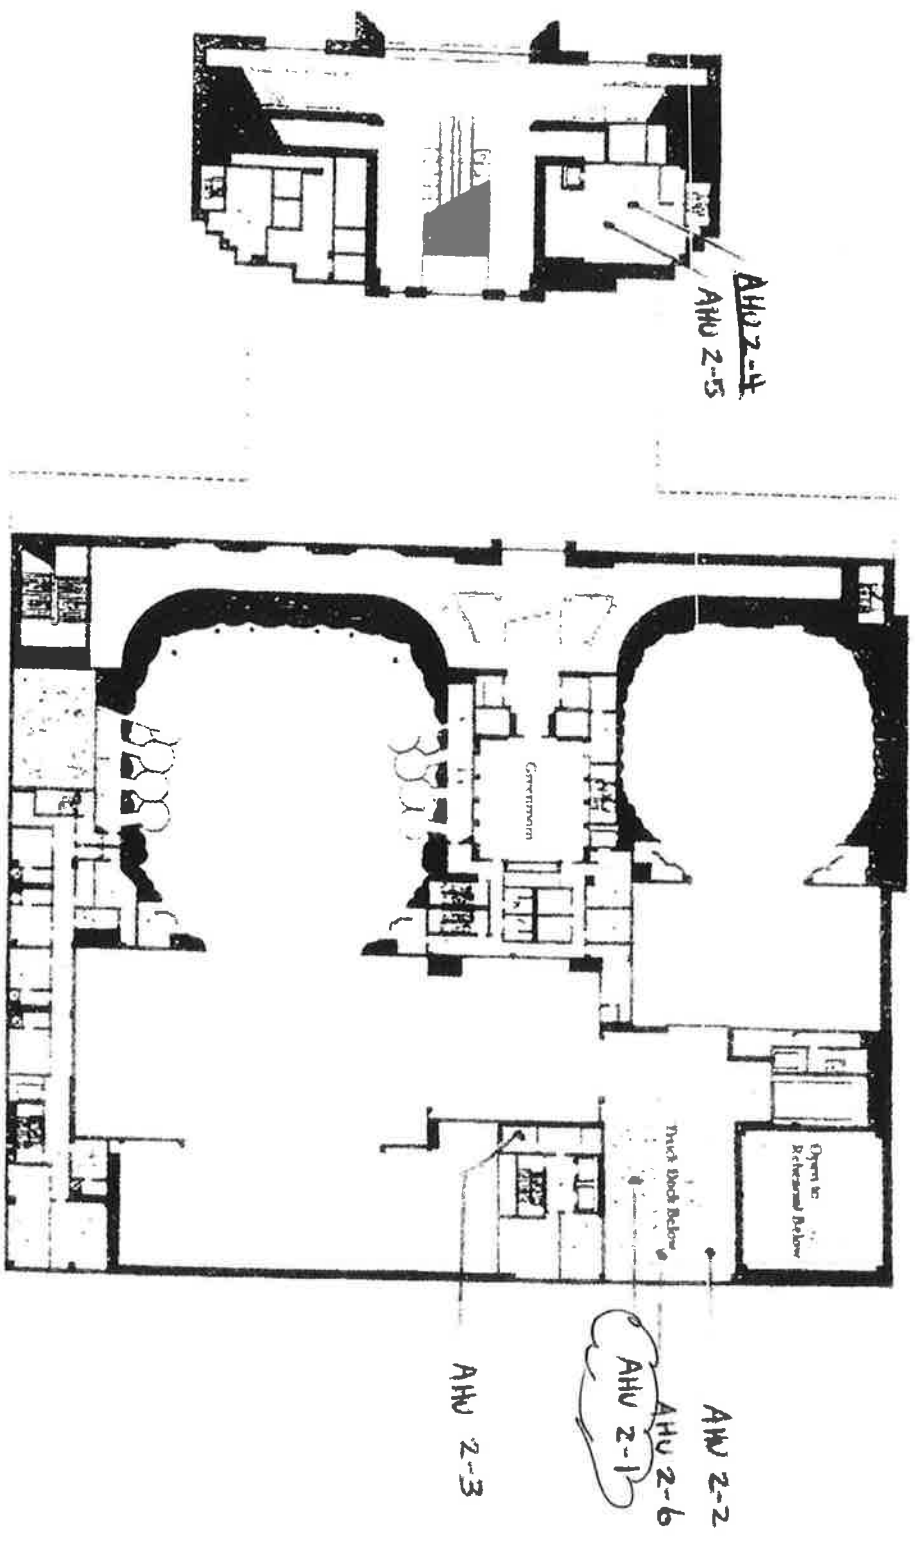

Greenroom Plan

# Gus S. Wortham Theater Center

Houston Lyric Theater Foundation, Inc.

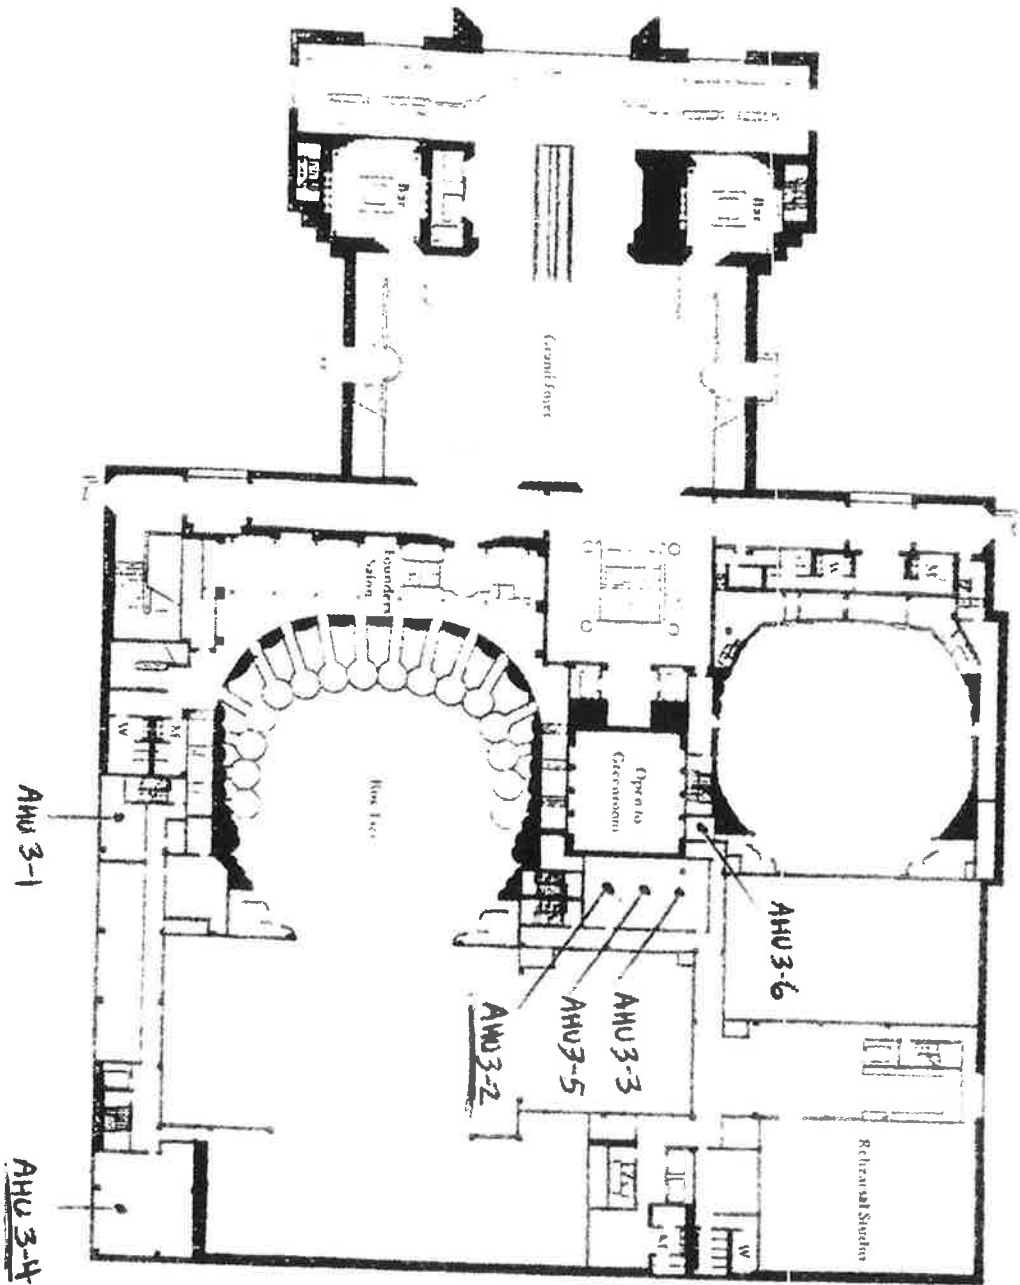


Grand Foyer Plan



# Gus S. Wortham Theater Center

Houston Lyric Theater Foundation, Inc.

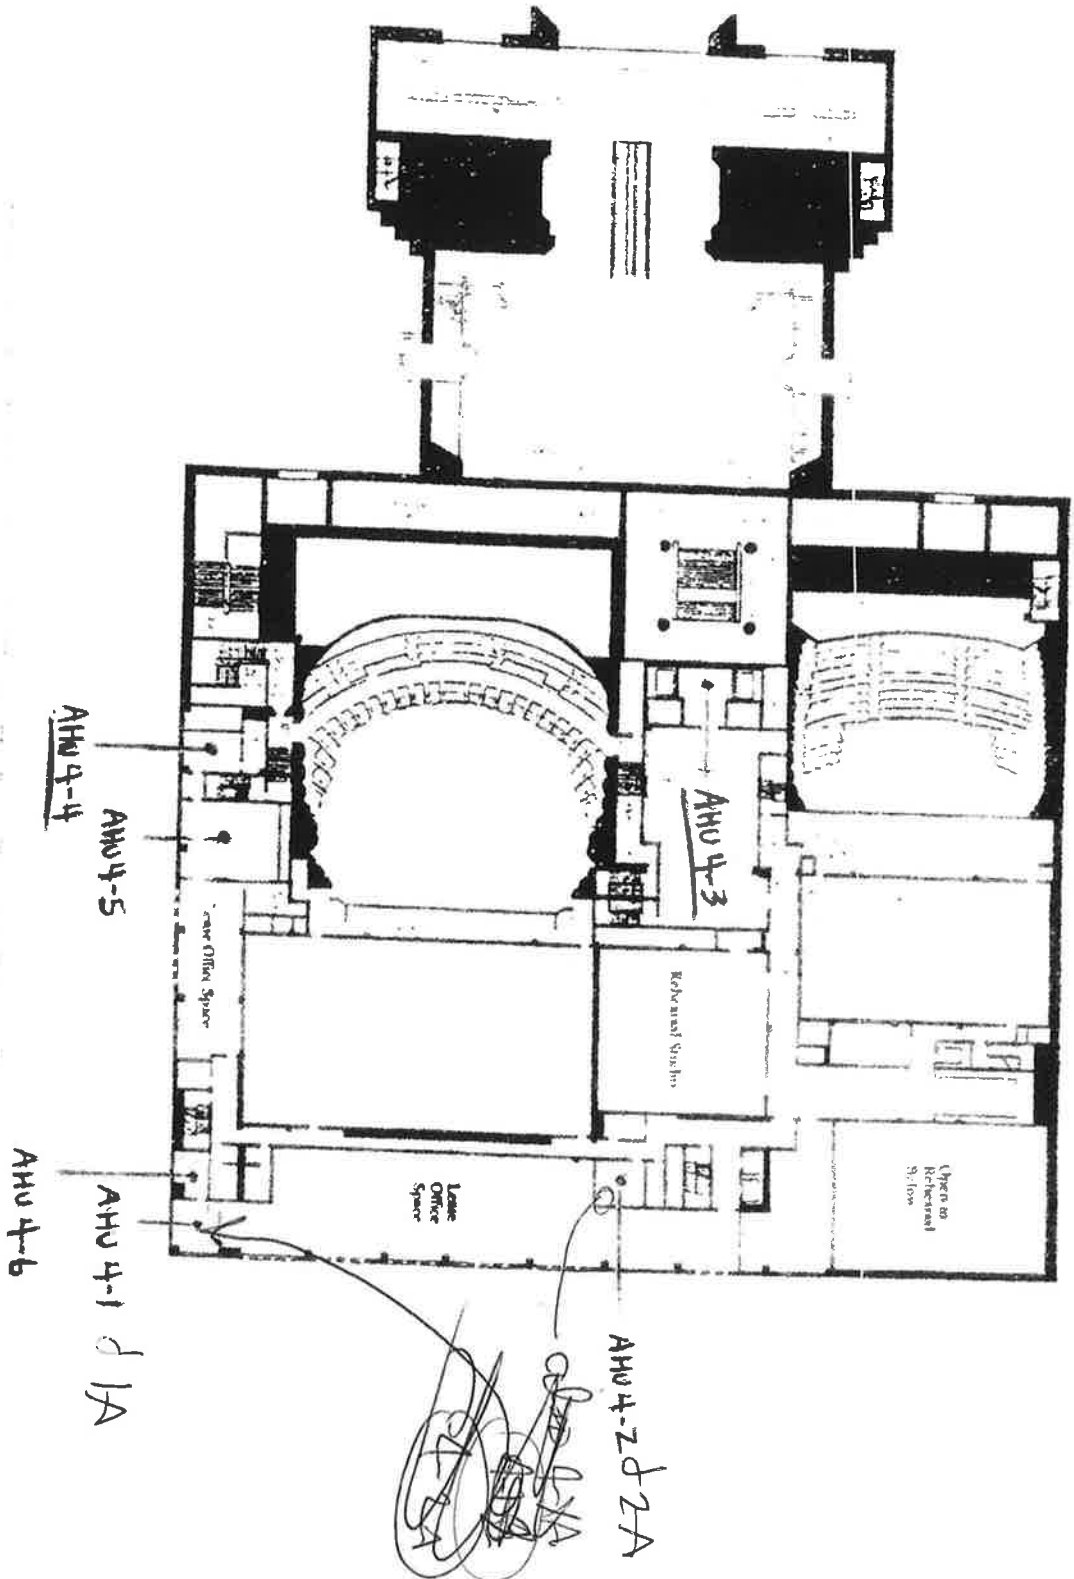


Office/Rehearsal Plan

Figure 11

# Gus S. Wortham Theater Center

Houston Lyric Theater Foundation, Inc.

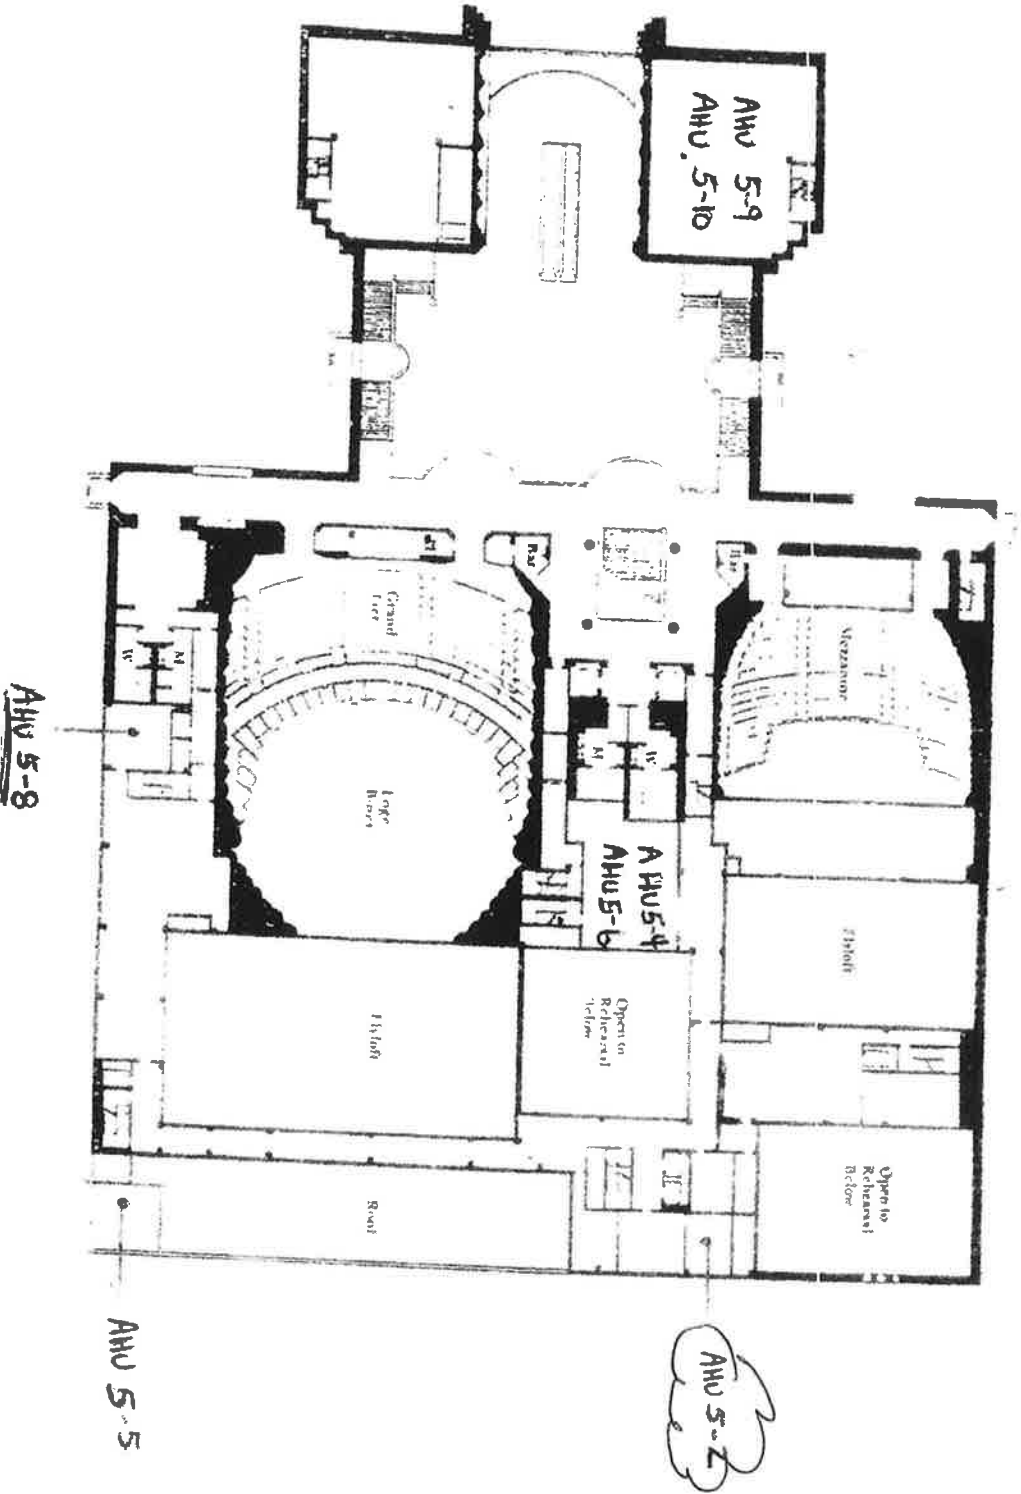


Grand Floor Plan

Scale: 1/8" = 1'-0"

# Gus S. Wortham Theater Center

Houston Lyric Theater Foundation, Inc.

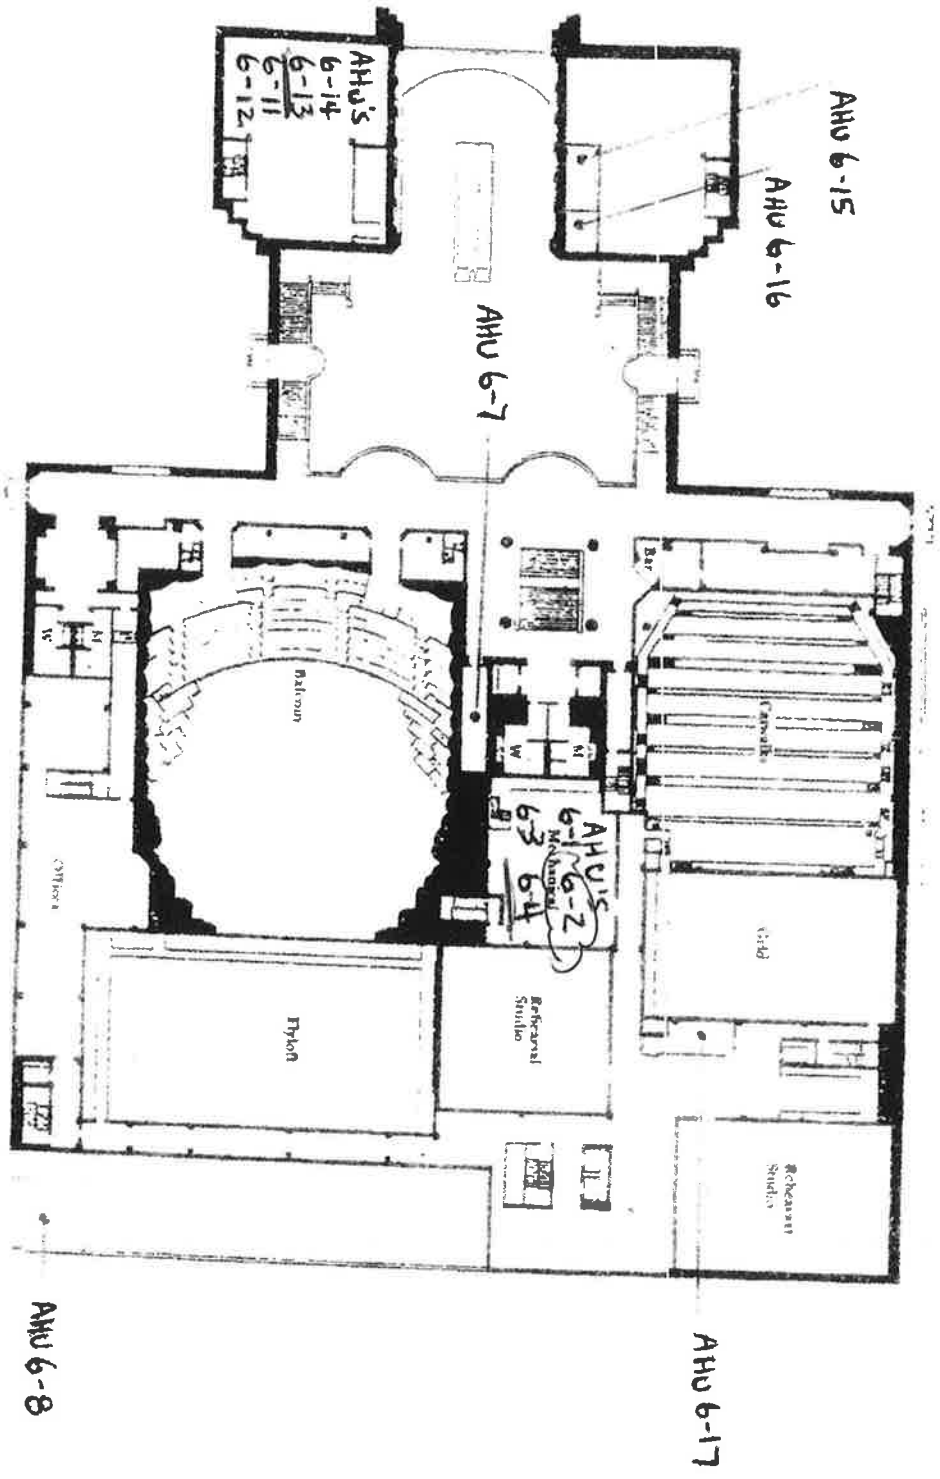

Balcony Plan

Level 6



Scale: 1/4" = 1'-0"

CLUB 3, VOLUNTARY THEATER CENTER  
Houston Lyric Theater Foundation, Inc.

